


SEGELLAMENT I CLAUSURA

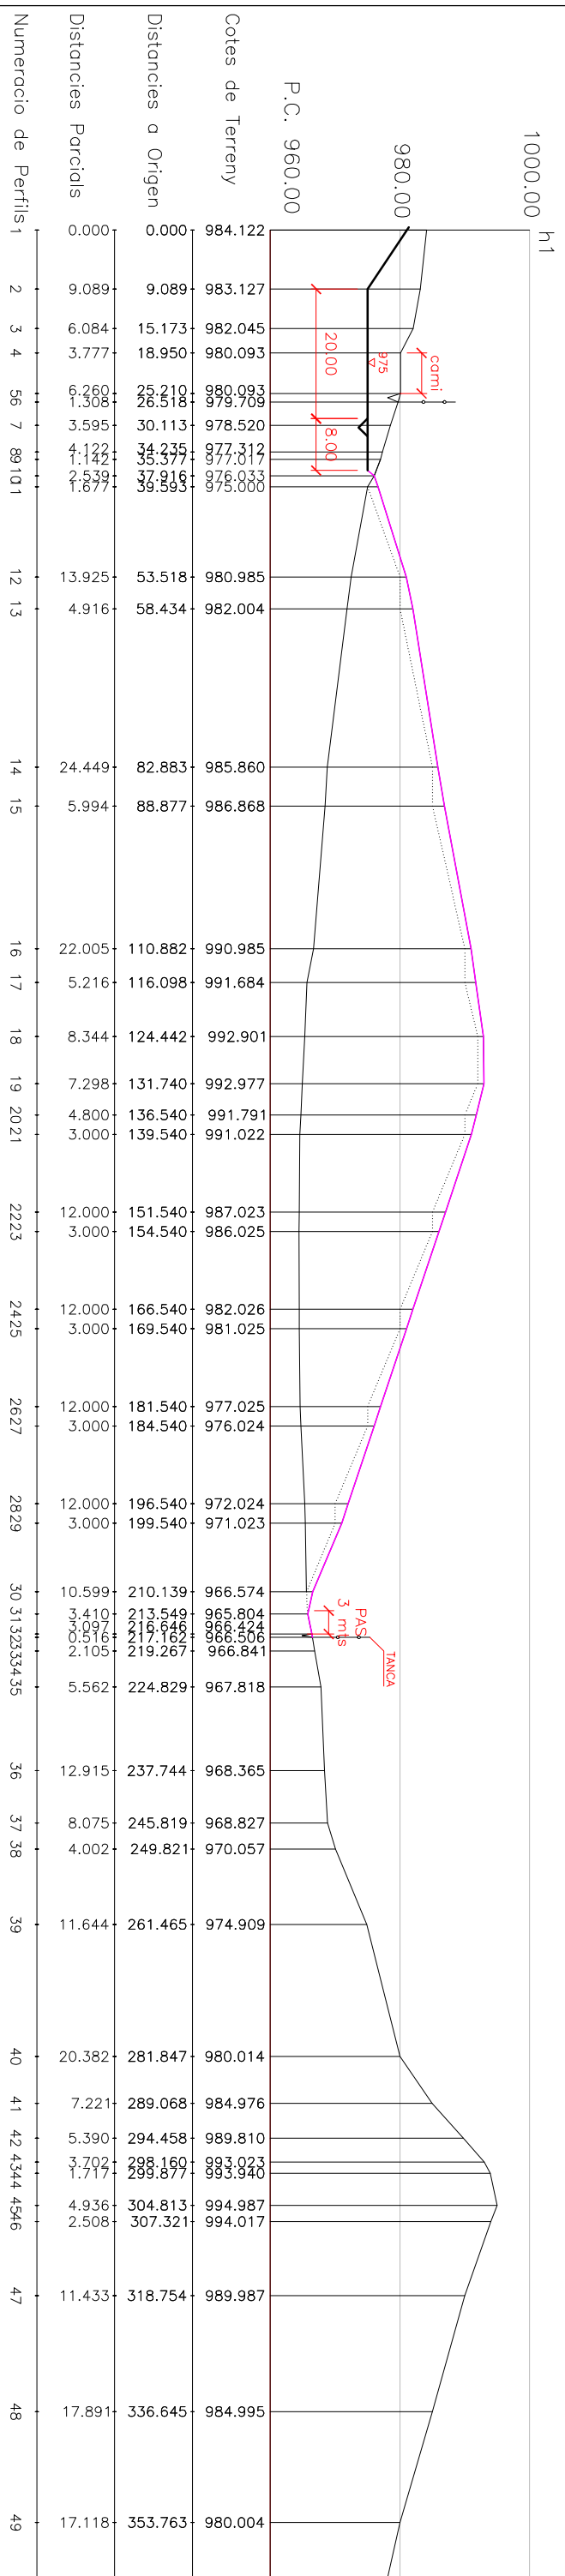

ESCALES
 HORIZONTAL = 1000
 VERTICAL = 1000

ESTRUCTURA ATERASSADA

